

Architecture & Engineering

E. Bruce Barrett, R.A. LEED A.P., Vice President
Elon R. Abneri, P.E., Senior Director, Design Consultant Management
Stanley Dahir, R.A., Sr. Director, Quality Control & Construction Support
María A. Gómez, P.E., LEED A.P., Senior Director, A/E In-House Design
George D. Roussey, P.E., LEED A.P., Director, Technical Standards
Stacey Spann-Thom, Director, Operations Support


Consultants:

32 AVENUE OF THE AMERICAS
NEW YORK, NY 10013
TEL 212 505 1833
FAX 212 505 1726



39 US 46E, SUITE 802, FREEBORO, NJ 07808
TEL 973 808 4000
FAX 973 808 4000

NOTE: Drawing may be printed at reduced scale



IT IS A VIOLATION OF THE STATE EDUCATION LAW SECTION 7209 (2) FOR ANY PERSON TO ALTER AN ITEM IN ANY WAY UNLESS SUCH PERSON IS ACTING UNDER THE DIRECTION OF A LICENSED PROFESSIONAL ENGINEER, AND THE ENGINEER STAMPS SUCH CHANGES

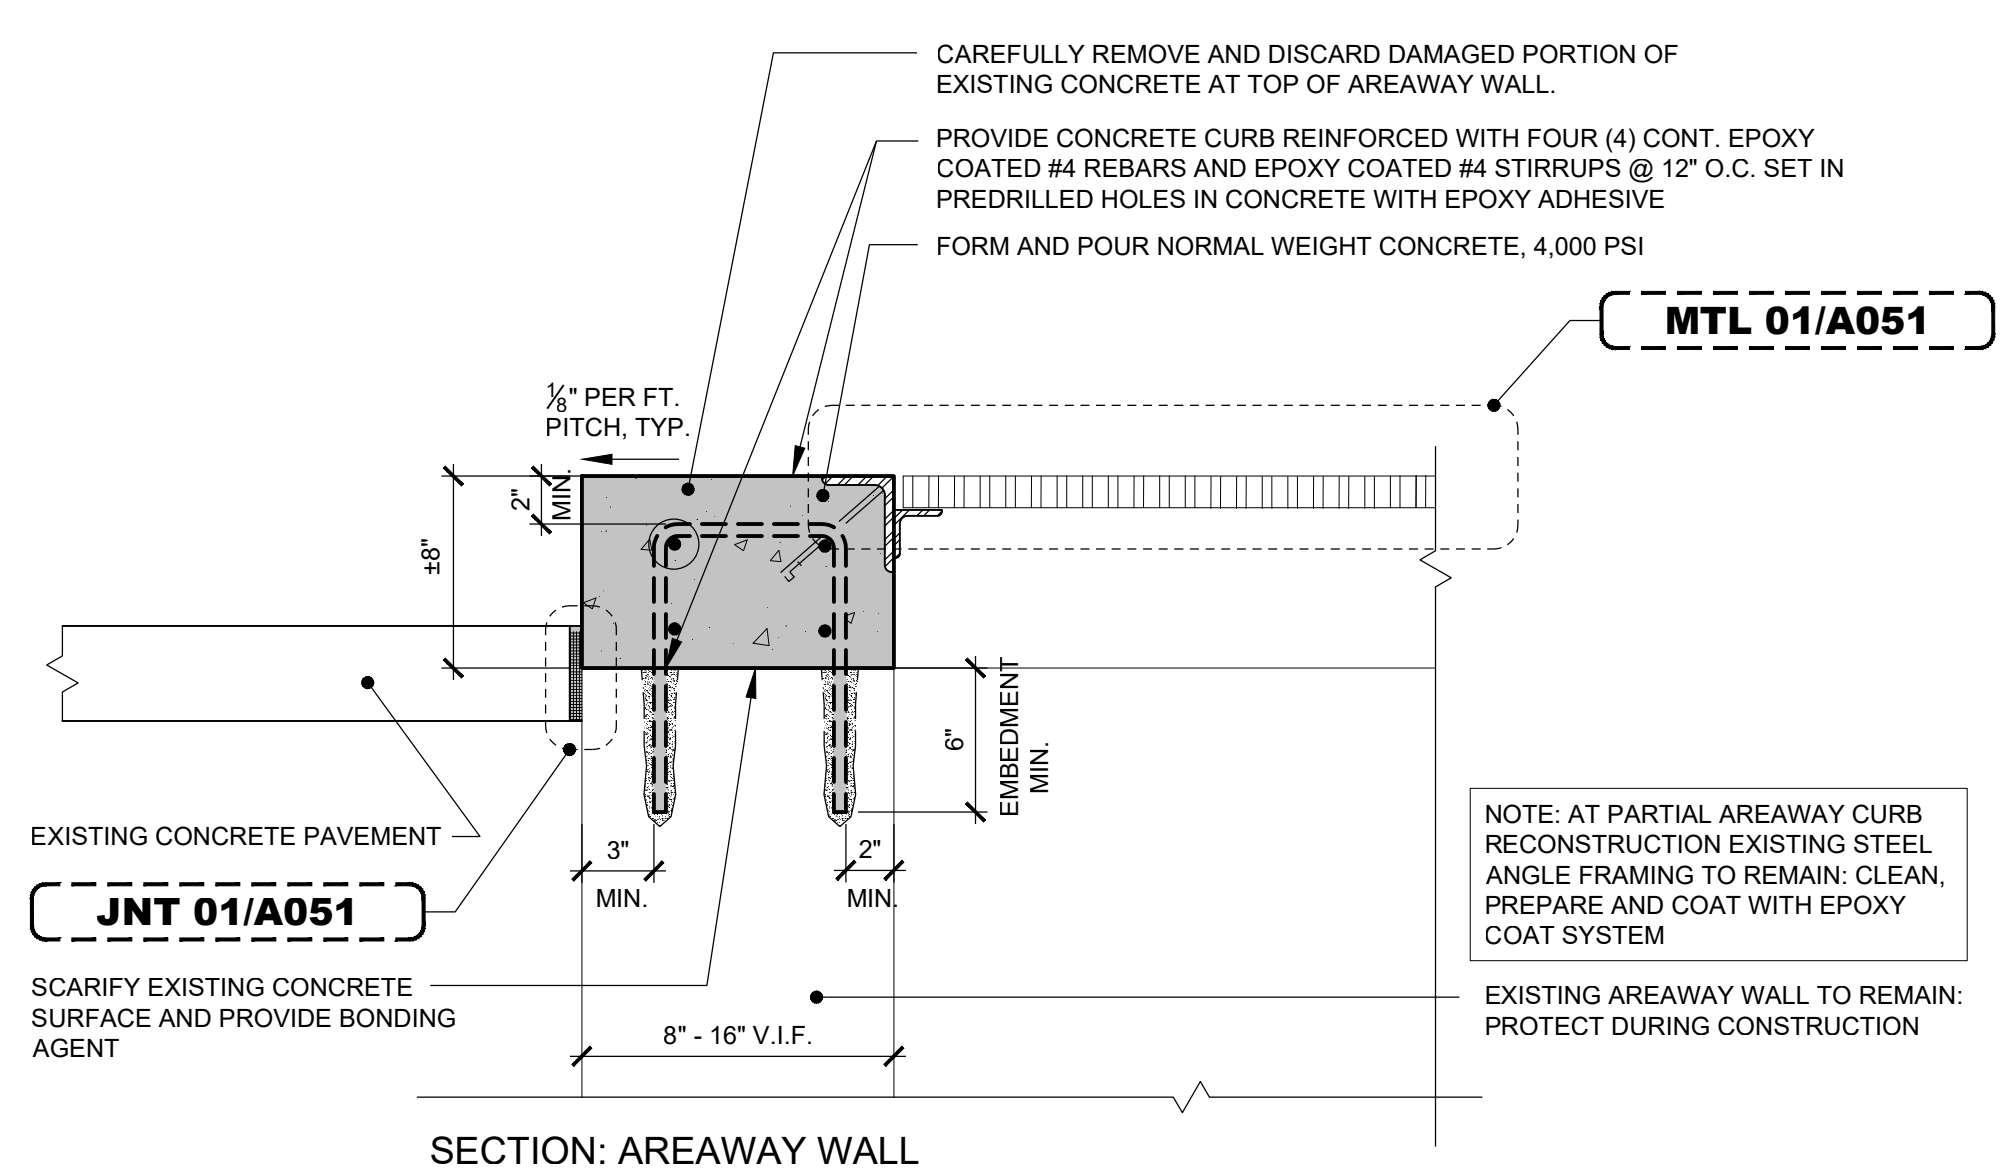



CRB 01
AREAWAY CURB REPLACEMENT

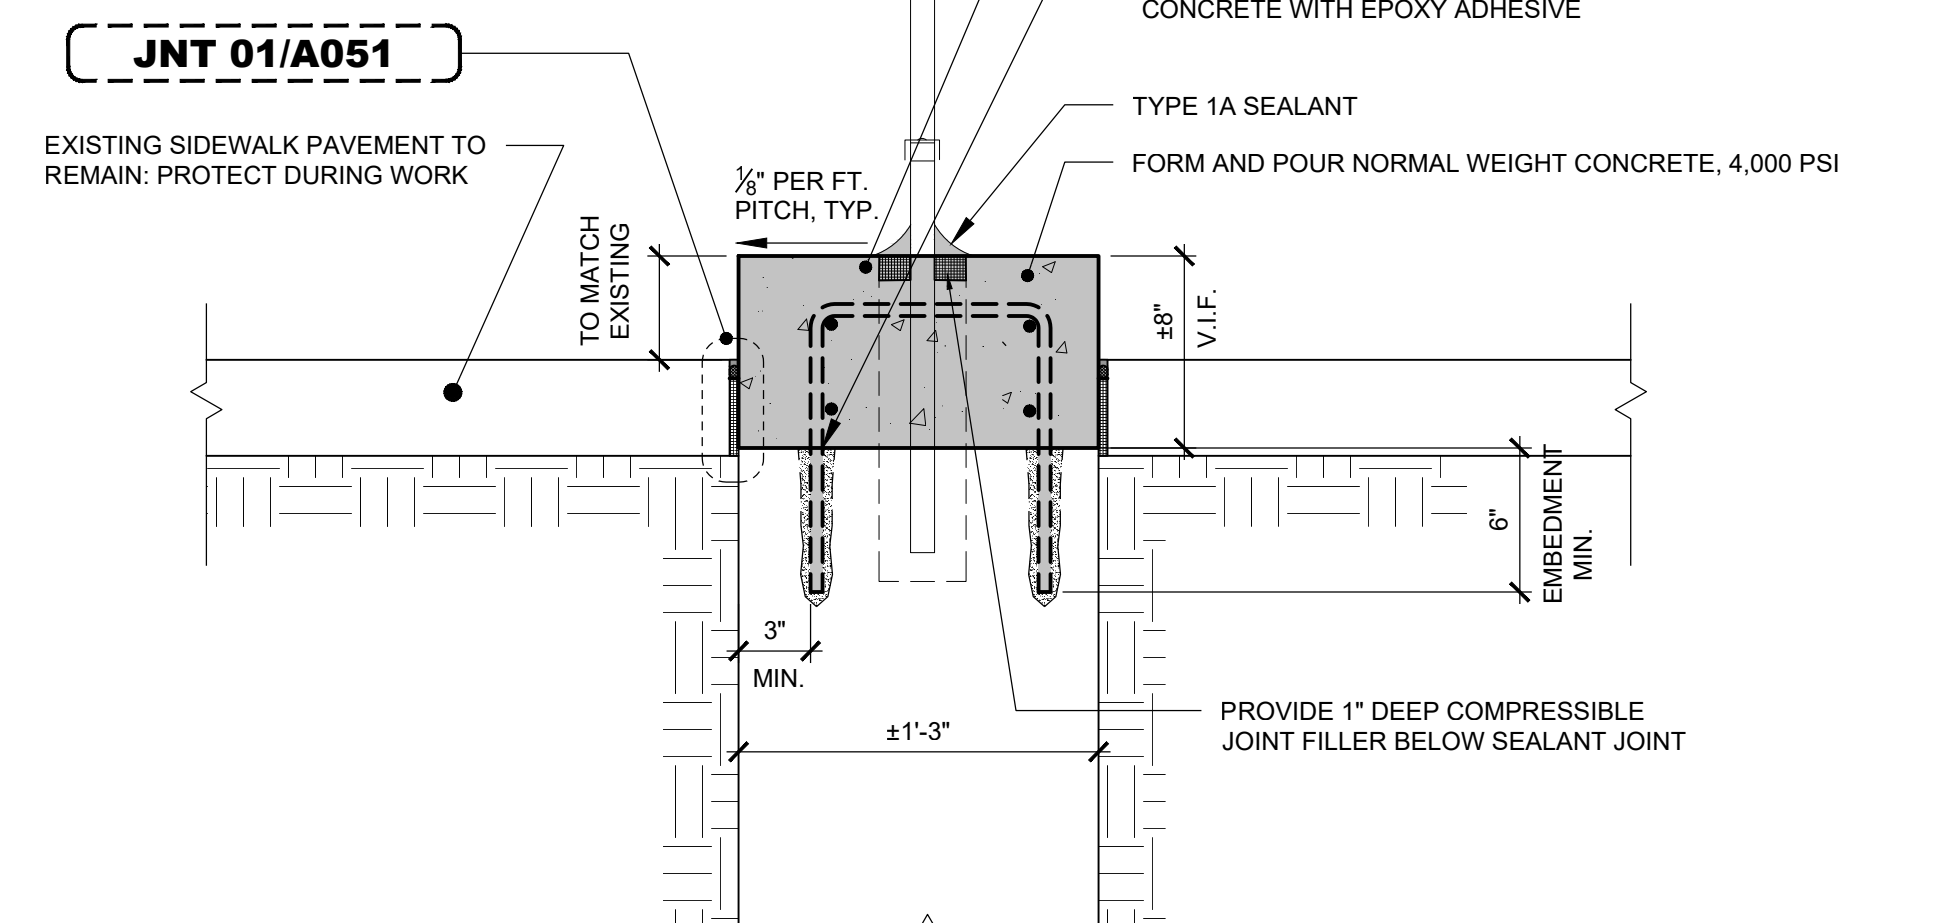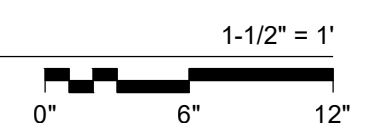

CRB 02
CONCRETE CURB SPALL REPAIR

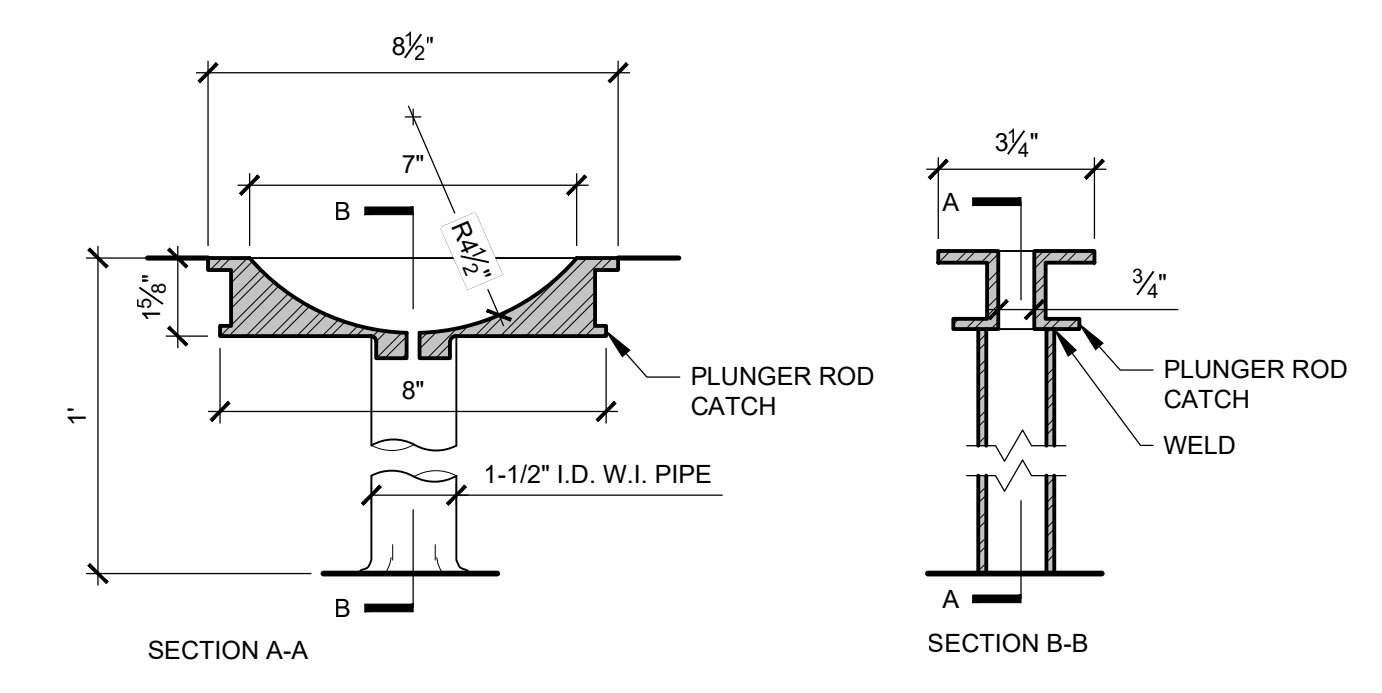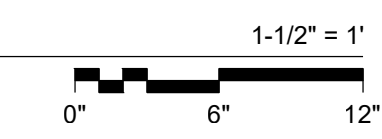


PRC 01
PLUNGER ROD CATCH

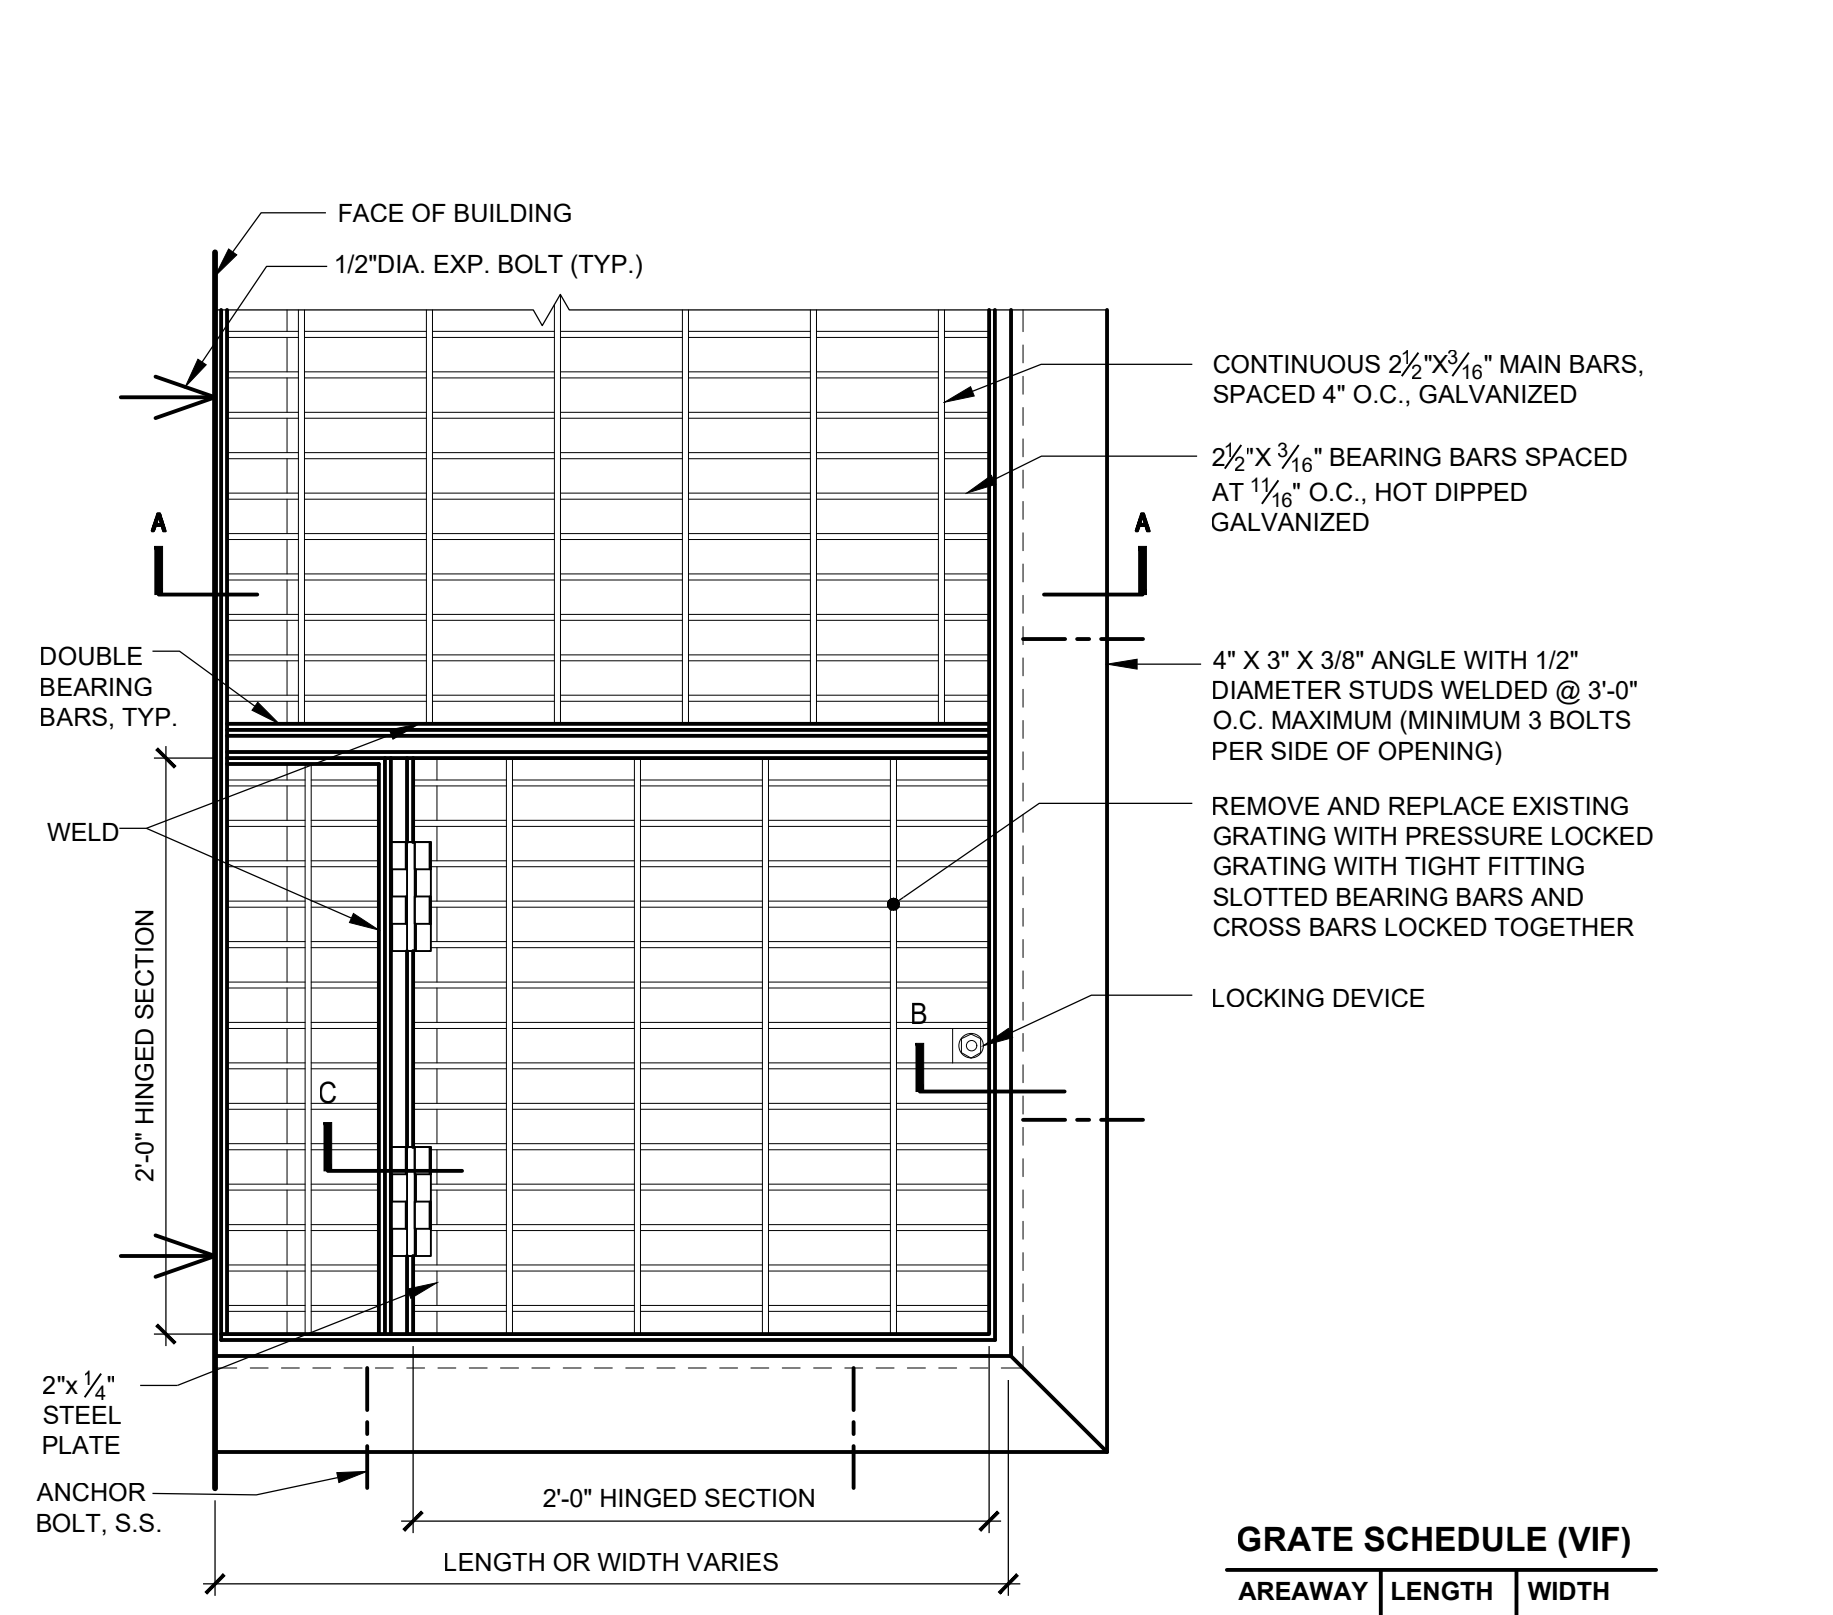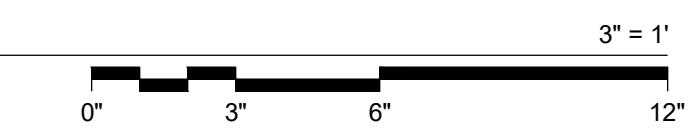


- NOTES:
- REMOVE AND DISCARD EXISTING GRATING AND PROVIDE NEW GRATING.
 - ALL SUBWAY TYPE GRATINGS AND MISCELLANEOUS SUPPORTS SHALL BE HOT DIPPED (2-3 MIL) GALVANIZED.

AREAWAY	LENGTH	WIDTH
2	4'-6"	5'-0"
4	5'-9"	6'-8"

METAL GRATE OPENING - PLAN

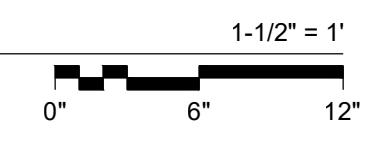


MTL 01
STEEL GRATE REPLACEMENT


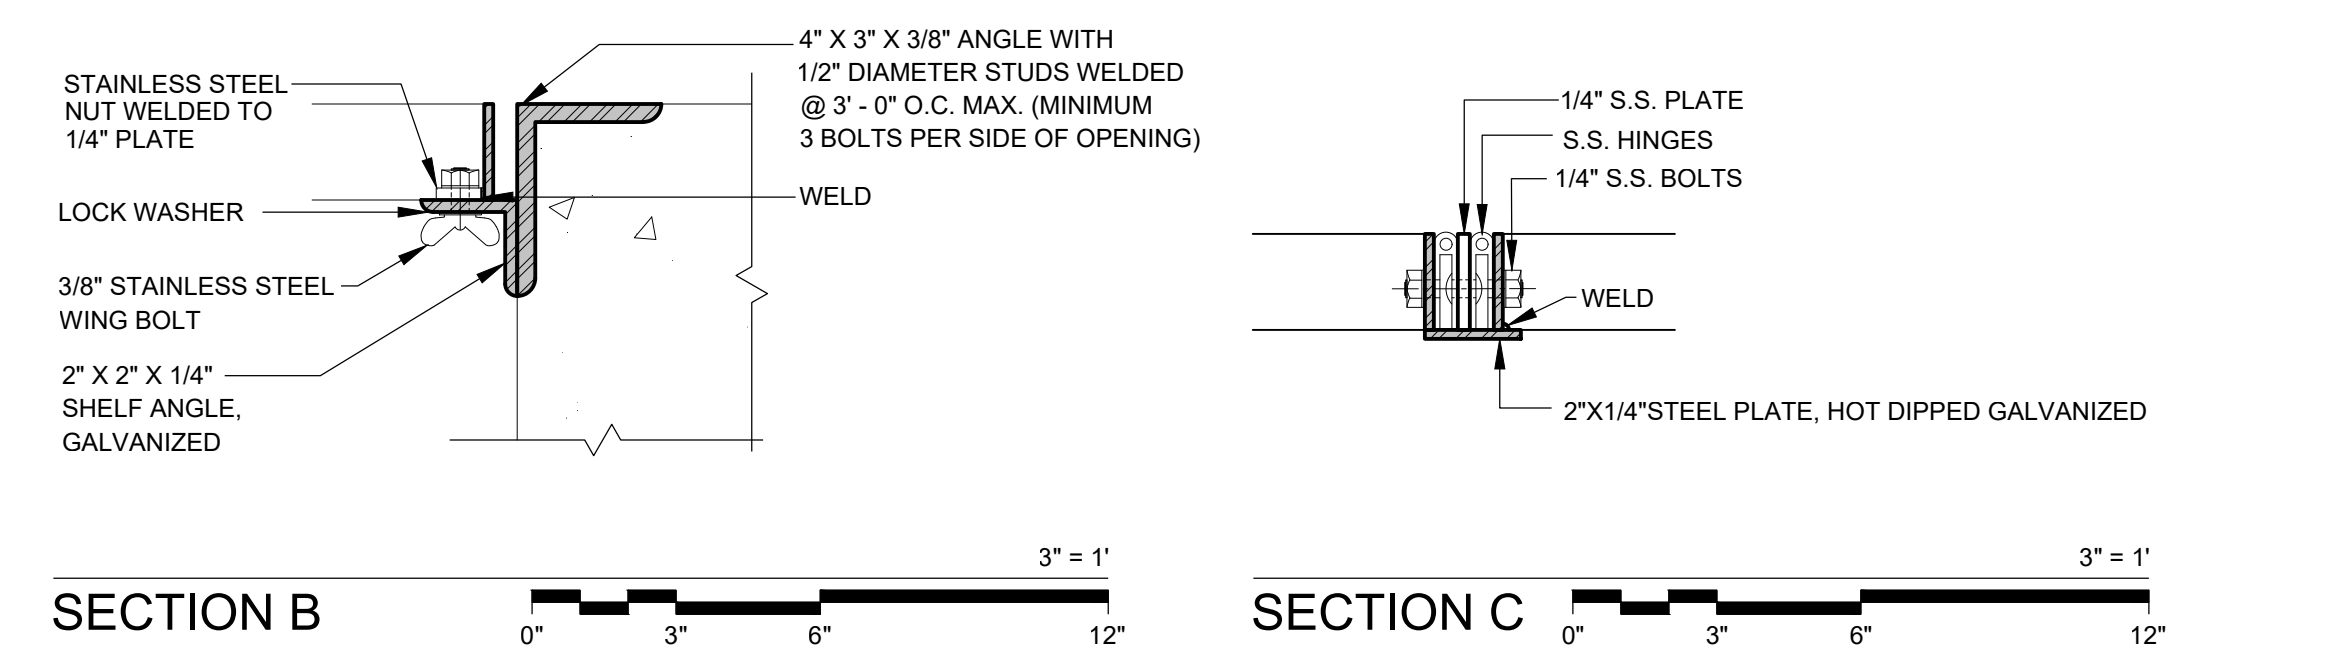


SECTION B



SECTION C

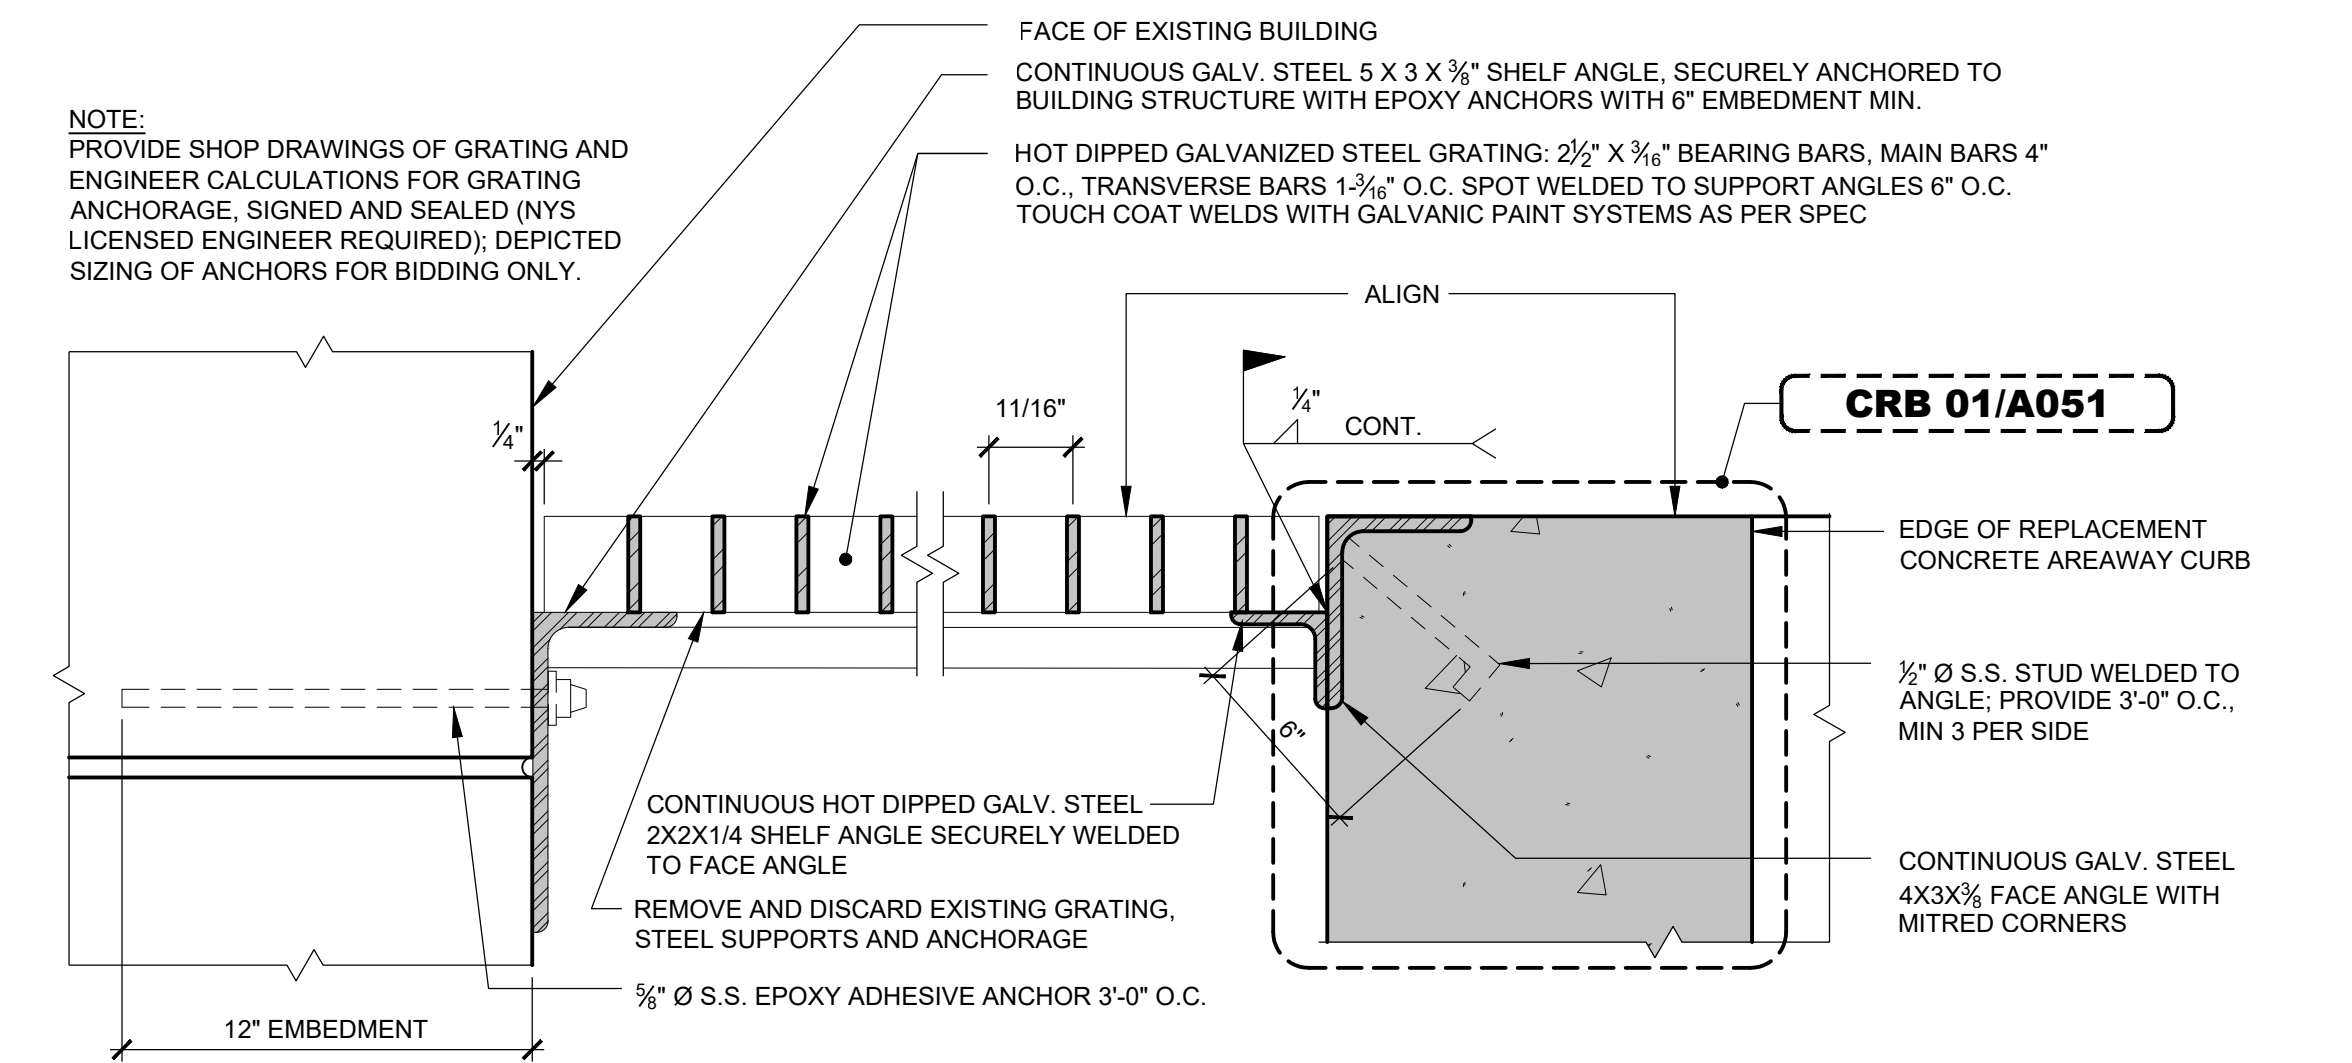

SECTION A-A

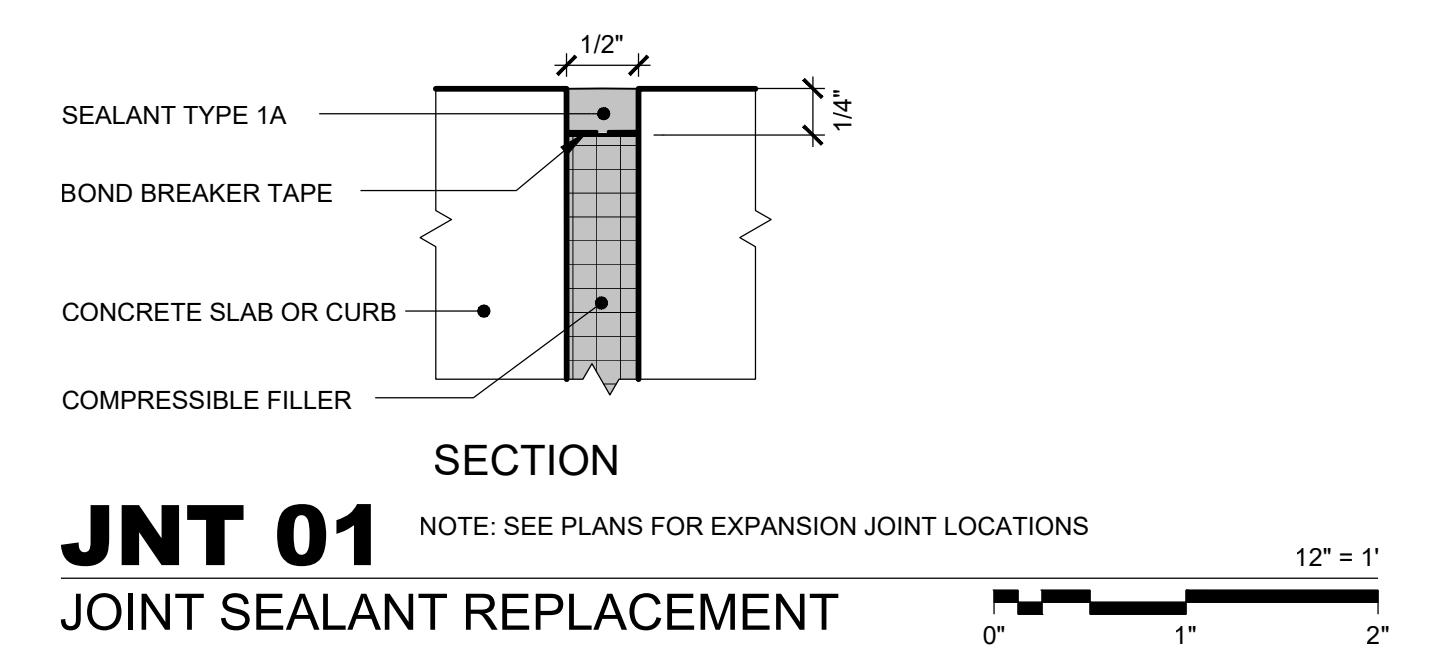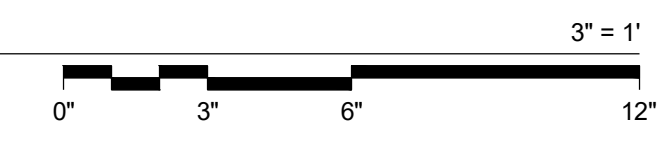

JNT 01
JOINT SEALANT REPLACEMENT

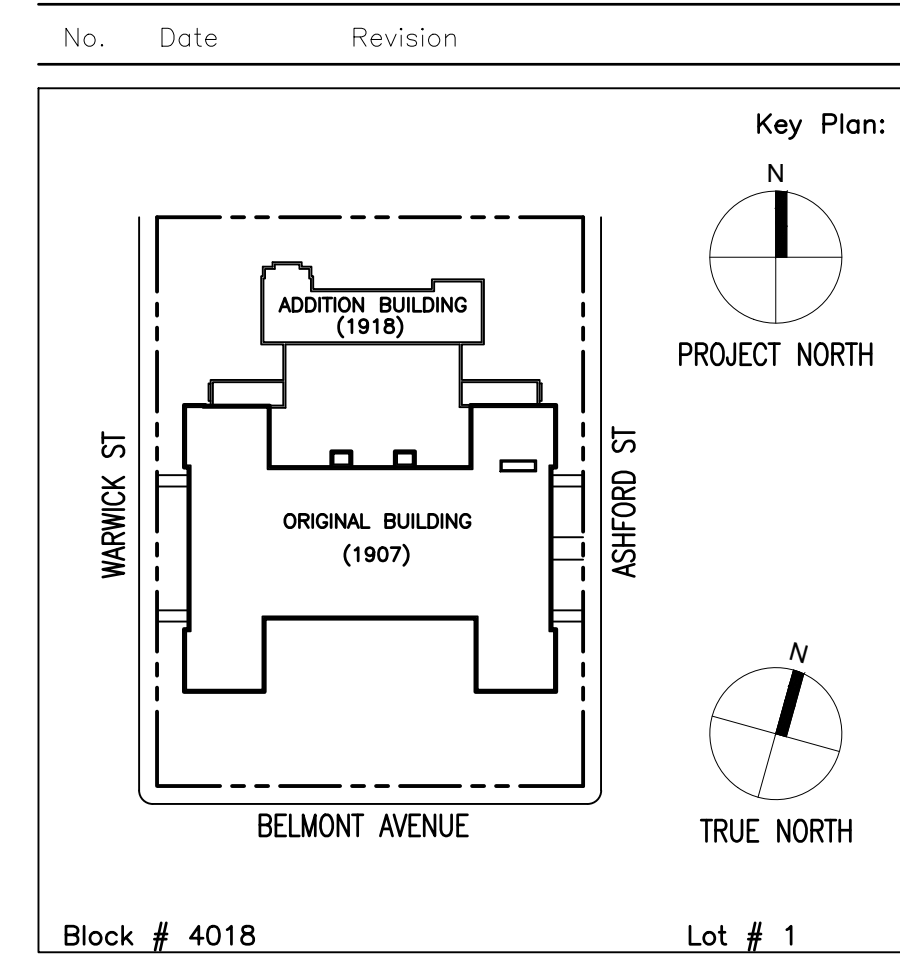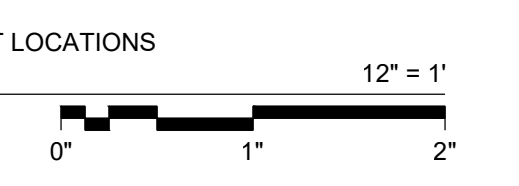

Block # 4018	Lot # 1
SCA Design Manager: WILLIAM DONG	
Project Architect/Engineer: DAVID MAY, RA	
Discipline Lead: JOHN GALETTA, RA	
Designer: ANNA KEDRINA	
Drawn by: LUKE KREUL/ALEX SHUEY	
Checked by: JOHN GRANDE, PE	
Design No: D018779	Facility Code: K158
Date: 05/13/2019	

Project:
P.S. 158 - BROOKLYN
FLOOD ELIM., PARAPETS, WINDOWS,
PAVED AREAS, EXT. MASONRY, ROOFS

Address:
400 ASHFORD STREET
BROOKLYN, NY 11207

Drawing Title:
SITE DETAILS - 2

**Reserved For
DOB NOW Job#**

Drawing No.:	A051.00
Sheets in Contract Set:	17 of 90
Sheets in DOB Set:	09 of 73

FID Job#: 0220-19
Number of drawings submitted: 73
Date Certified: 05/22/2019
SUBMITTED WITH SELF-CERTIFICATION OF OBJECTIONS as per Department of Buildings Technical PPN # 1/01

NTS

CONTRACT DOCUMENTS \WP\Drawings (dwg)\A051.dwg 05/14/19 - 10:53am ashway